


F. A. U. RTE.	SECTION	COUNTY	TOTAL SHEETS	SHEET NO.
1621	06-00162-04-TL	COOK	012	008
STA.		TO STA.		
FED. ROAD DIST. NO. 1		ILLINOIS	FED. AID PROJECT CMM-9003(078)	

CONTRACT #63118



SIGNAL INSTALLATION STATIONING

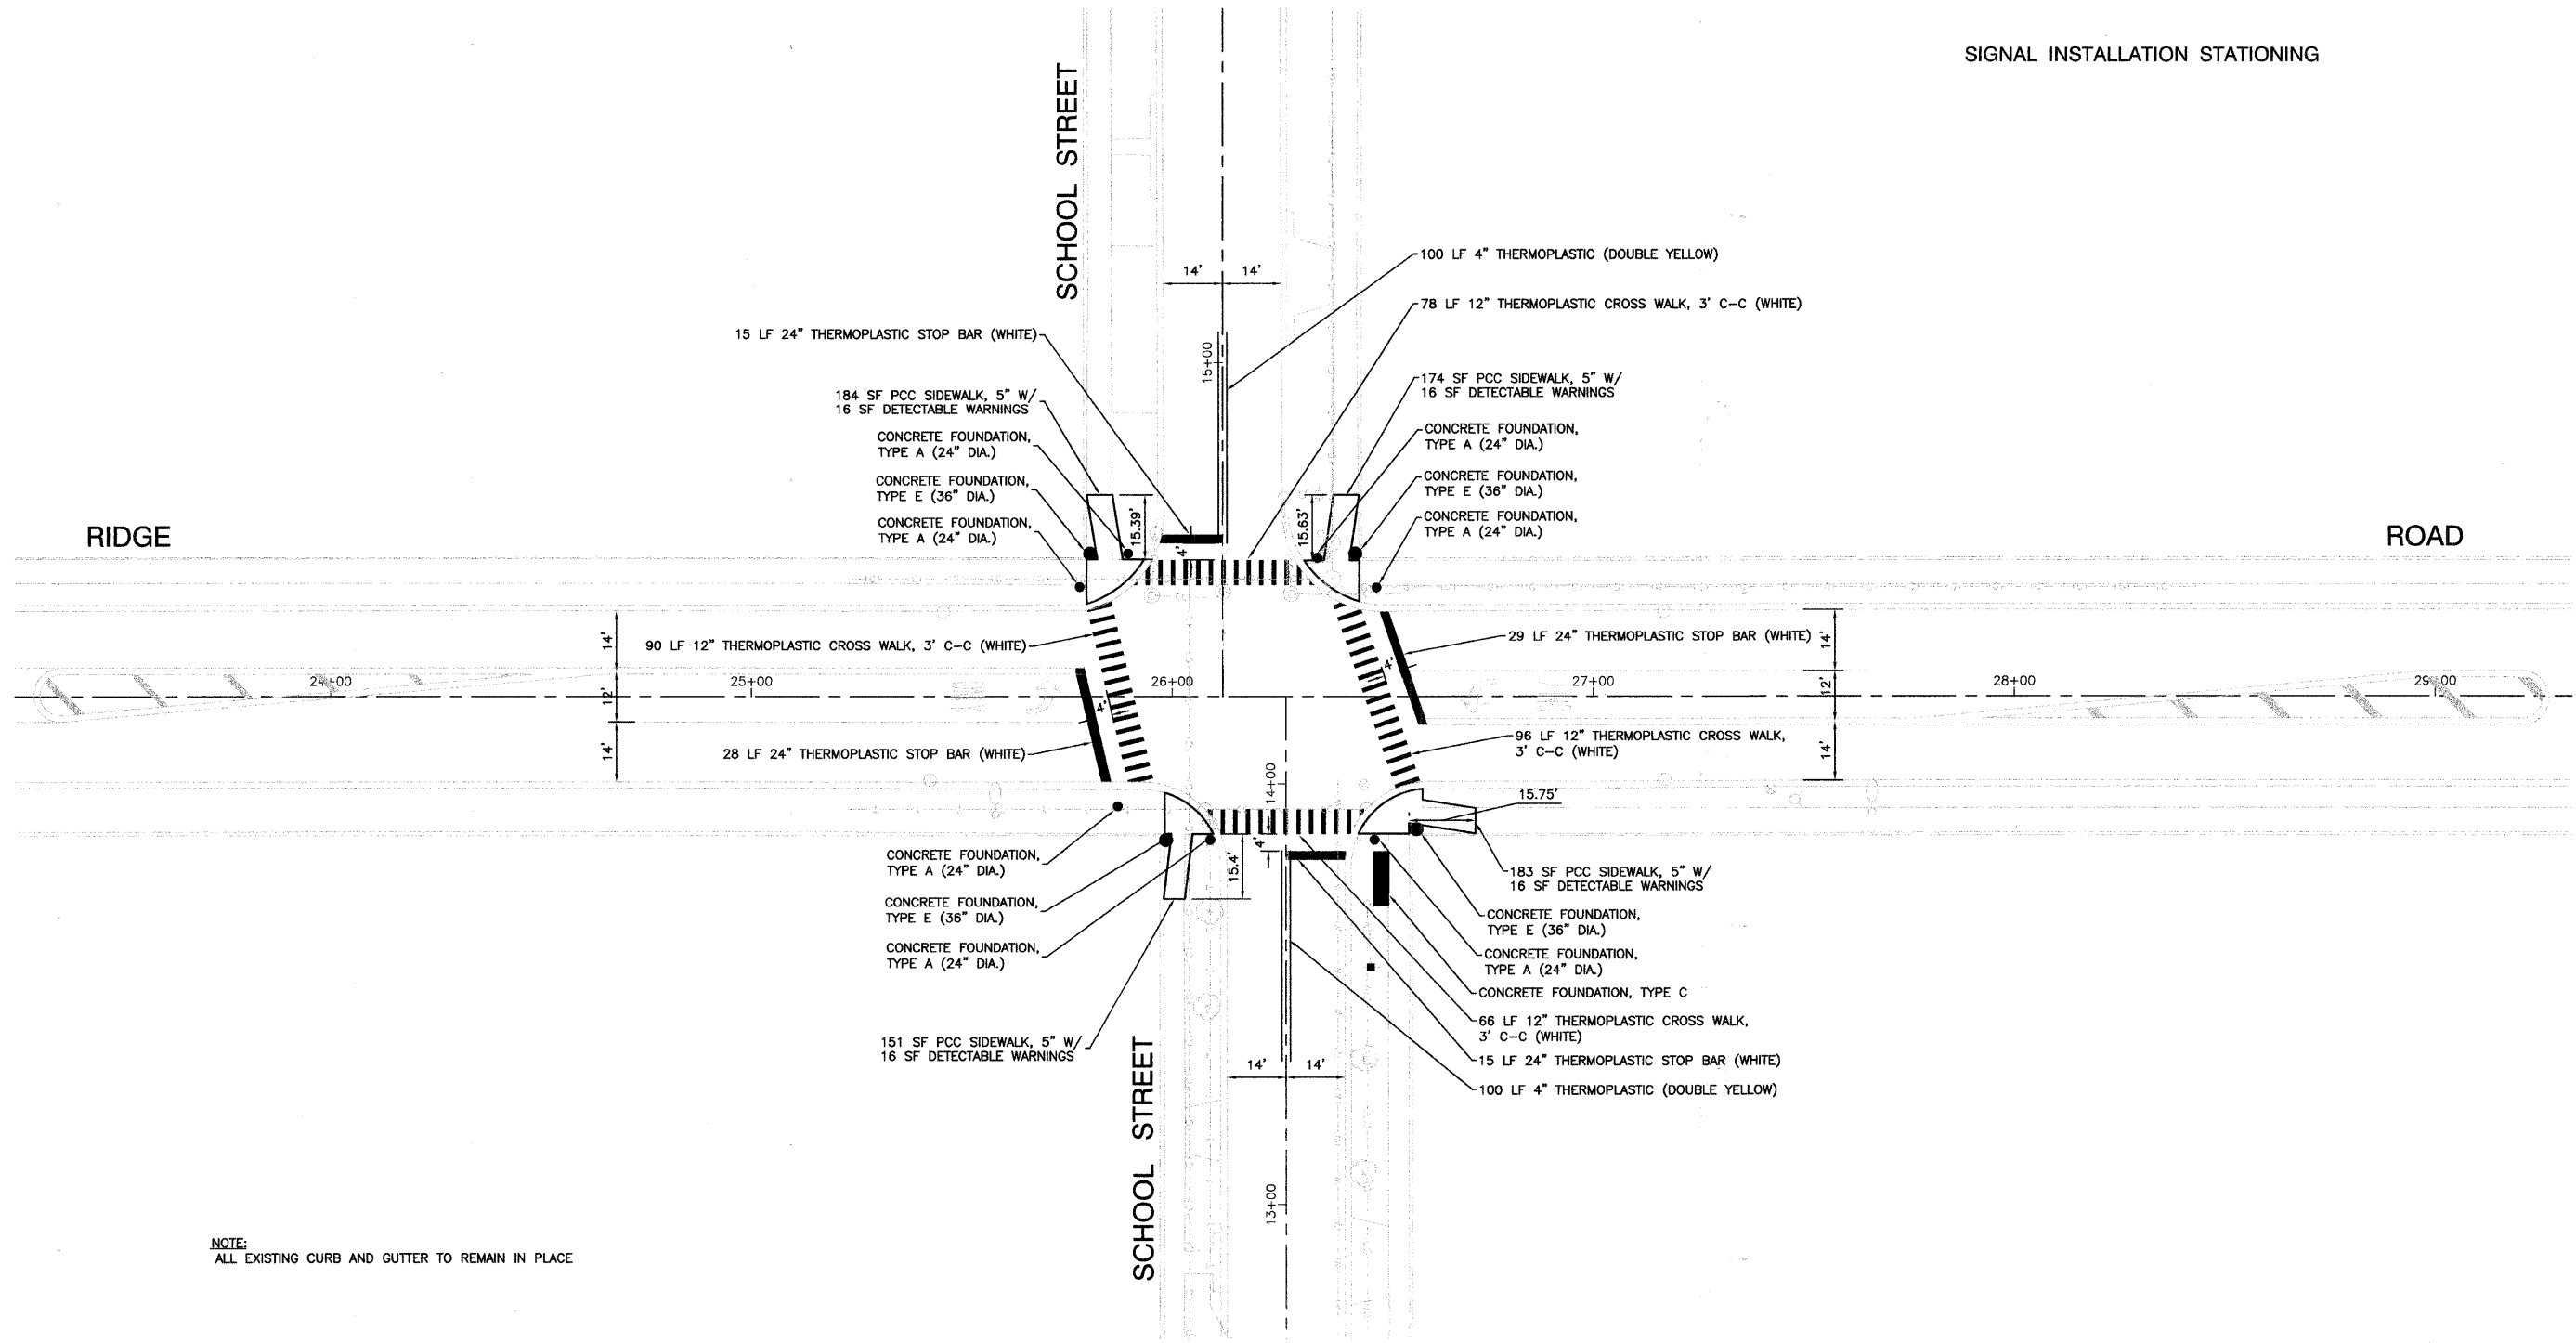

NOTE:
ALL EXISTING CURB AND GUTTER TO REMAIN IN PLACE

FILE NAME = 06012_04-PLAN-01	USER NAME =	DESIGNED — JMN	REVISED —	STATE OF ILLINOIS DEPARTMENT OF TRANSPORTATION	RIDGE ROAD & SCHOOL STREET INTERSECTION IMPROVEMENT PAVEMENT MARKING & SIDEWALK PLAN	SCALE: 1"=20'	SHEET NO. 008 OF 012 SHEETS	STA.	TO STA.	F.A.U. RTE.	SECTION	COUNTY	TOTAL SHEETS	SHEET NO.
		CHECKED — JMN	REVISED —							1621	06-00162-04-TL	COOK	012	008
	PLOT SCALE =	DRAWN — PS	REVISED —							CONTRACT NO. 63118				
	PLOT DATE = 12-19-08	CHECKED — AG	REVISED —							FED. ROAD DIST. NO. 1	ILLINOIS	FED. AID PROJECT CMM-9003(078)		